

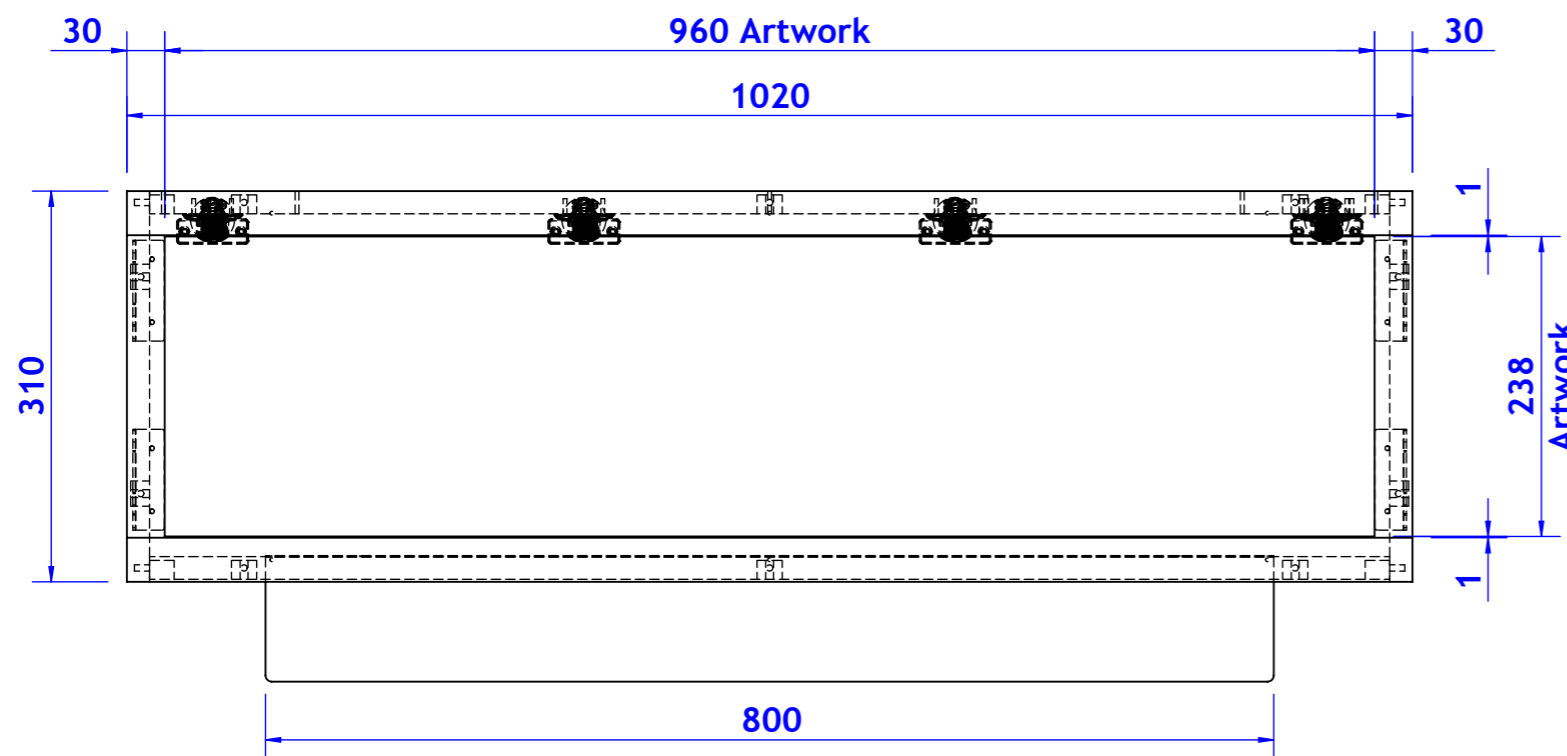
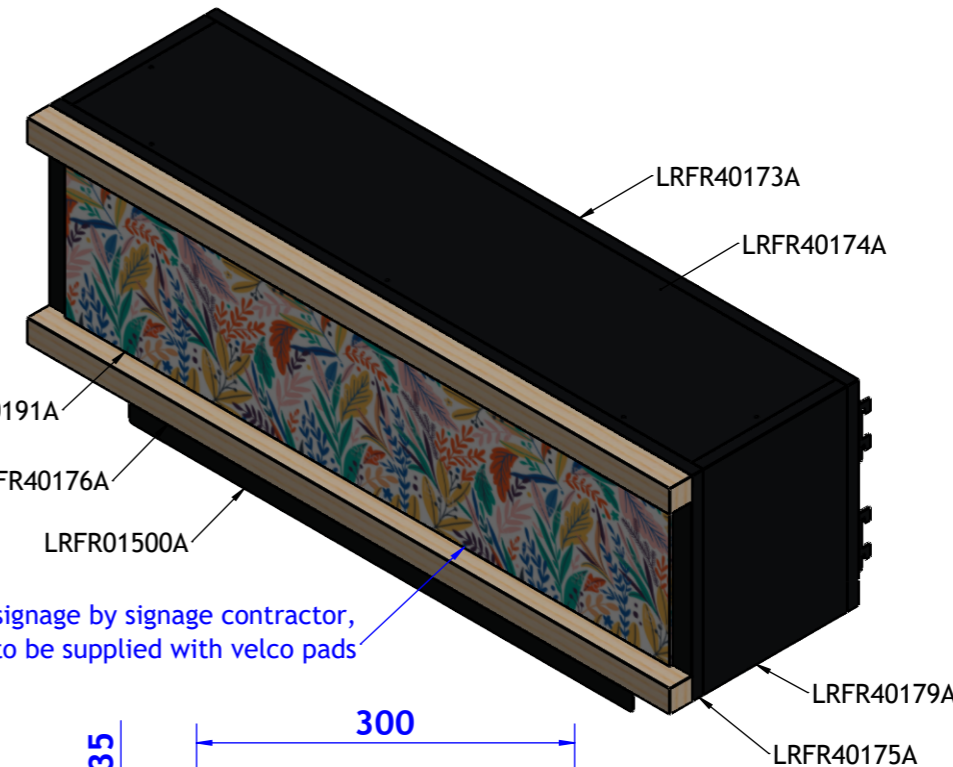


ITEM NO.	PART NAME	PART NO.	MATERIAL	QTY.	REV.
1	Hafele_Dowel Screw Thread_263.20.141	JWH0017	Rafix 7.00mm Dia connecting bolt, dowel	18	--
2	Hafele_Cam Black_263.10.305	JWH0043	Rafix-SE Housing, Without Ridge, Black	18	--
3	Olympia Concealed Hinge_Overlay_160-026-840	JWH1217	Olympia Concealed Hinge	4	--
4	Olympia Concealed Hinge_Mounting Plate_360-P4W-30T	JWH1221	Olympia Mounting Plate	3	--
5	Aileron Stay for Olympia (Upward)_ARN-3-H	JWH1222	Aileron Stay for Olympia	1	--
6	Aileron Stay_Mounting Plate_ARN-SZ	JWH1223	Aileron Mounting Plate	1	--
7	Hafele_Housing trim cap, flush fitting, rafix 20, white	JWH1224	Housing trim cap, flush fitting, Rafix-20, White	7	--
8	LRFR00131A_Wallside Fixture Header_Metal_Bracket	LRFR00131A	2.00mm CR4 - RAL 9005	2	A
9	MirrorLRFR00131A_Wallside Fixture Header_Metal_Bracket	LRFR00132A	2.00mm CR4 - RAL 9005	2	--
10	LRFR40171A_Farnhan Wall bay Header_Timber_Base	LRFR40171A	18.00mm MF MDF - 0190 Black	1	A
11	LRFR40172A_Farnhan Wall bay Header_Timber_Gable	LRFR40172A	18.00mm MF MDF - 0190 Black	1	--
12	LRFR40173A_Farnhan Wall bay Header_Timber_Back	LRFR40173A	18.00mm MF MDF - 0190 Black	1	A
13	LRFR40174A_Farnhan Wall bay Header_Timber_Top	LRFR40174A	18.00mm MF MDF - 0190 Black	1	A
14	LRFR40175A_Farnhan Wall bay Header_Timber_Door	LRFR40175A	18.00mm MF MDF - 0190 Black	1	A
15	LRFR40176A_Farnhan Wall bay Header_Timber_Timber	LRFR40176A	35.00mm x 35.00mm Redwood Pine - Stained MA/00154 H&B Light Oak	2	A
16	MirrorLRFR40172A_Farnhan Wall bay Header_Timber_Gable	LRFR40179A	18.00mm MF MDF - 0190 Black	1	--
17	LRFR40191A_Farnhan Wall bay Header_Timber_Foamex	LRFR40191A	Artwork shown for reference only, to be supplied by signage contractor	1	B
19	LRFR01500A_Wallbay Sub Category Metal L	LRFR01500A	0.80mm CR4 - RAL 9005	1	A

REVISIONS			
REV.	DESCRIPTION	DATE	BY
A	Updated to Holland & Barratt comments	27/07/2020	SM
B	Updated to Holland & Barratt comments	05/08/2020	SM

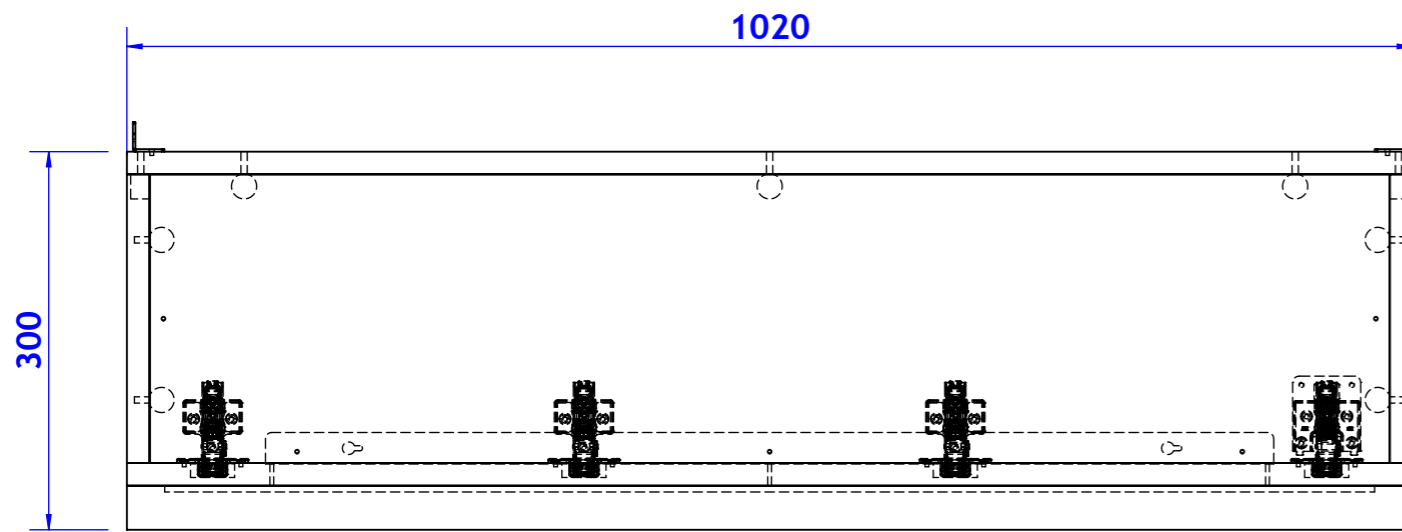

Foamex signage by signage contractor, to be supplied with velco pads

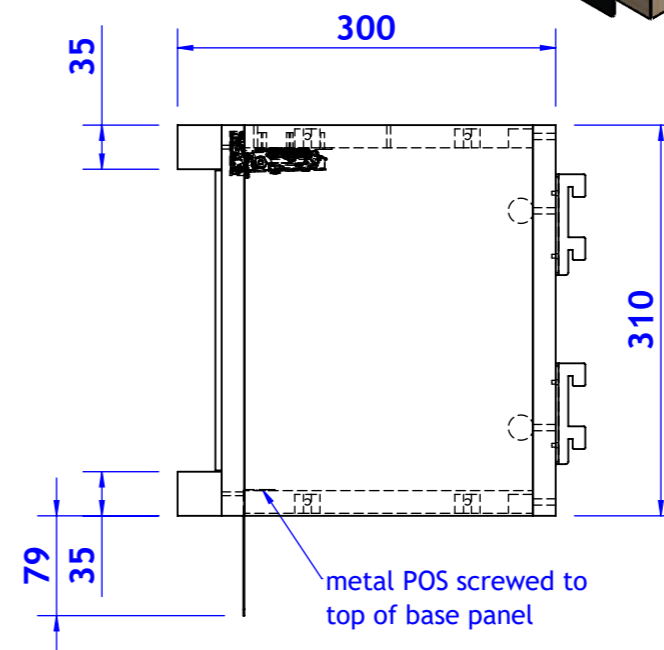

NOTES:

Colour matching 23x2mm ABS edging required, see individual panel drawings for specific details.

Glue to be used with CAM and dowels for additional strength.

Upstands to be supplied loose to site and installed after header has been located on wall bay

Pine timbers to be fixed in place using glue and screwed for inside of door.

3/4 x8 pan head screws to be used to fix brackets to back panel.

If unit gets larger a second Aileron stay may be required.

Rafix-20 cover caps to be sprayed black.

FIRST OFF



SHEET NO: 1 OF 8 **A3**

UNIT REVISION: B

PART REVISION: B DATE: 17/07/2020

DRAWN BY: SM CHECKED BY: SM





APPROX. WEIGHT: 43.24kg

UNLESS OTHERWISE STATED:
ALL DIMENSIONS ARE IN MILLIMETERS (mm)
LINEAR TOLERANCE ±0.5
ANGULAR TOLERANCE ±1.0°

PART NO: LRFR40100A

MATERIAL: See BOM for individual material references
FILE NAME: LRFR40100A_Farnhan Wall bay Header

REVISIONS			
REV.	DESCRIPTION	DATE	BY
A	Depth reduced to 25mm	15/04/2020	SM

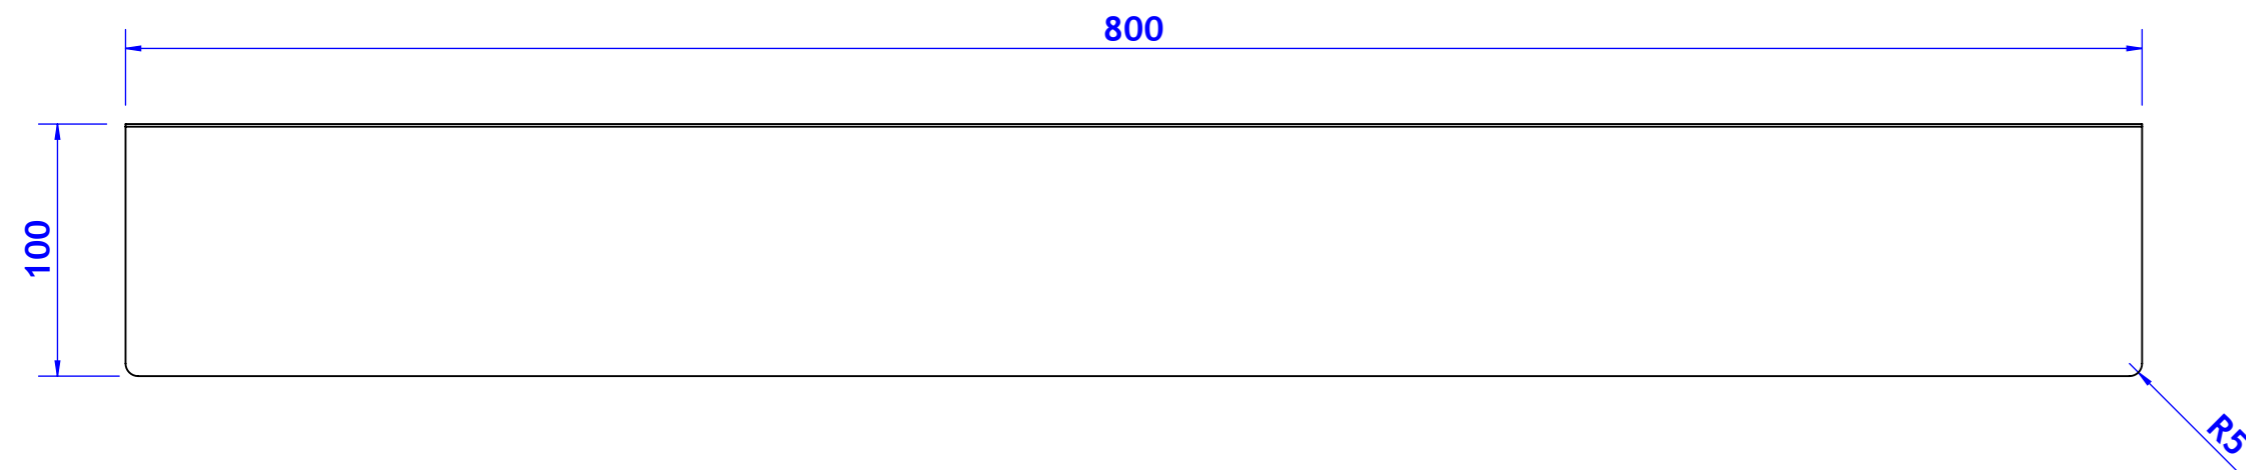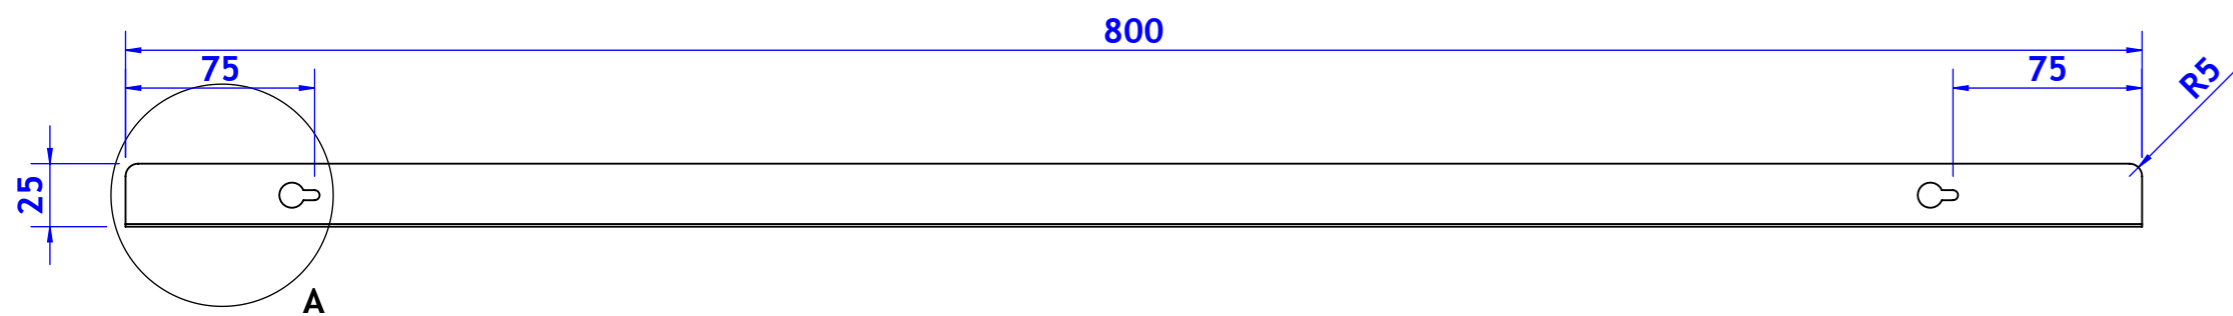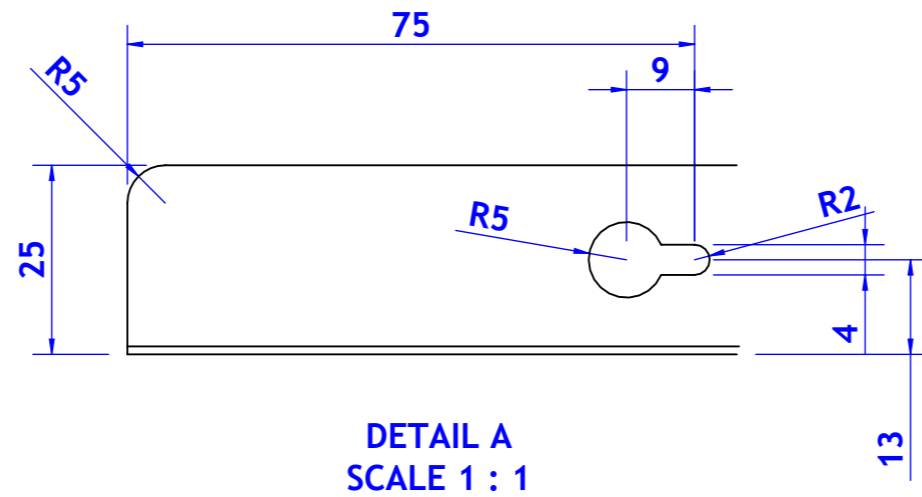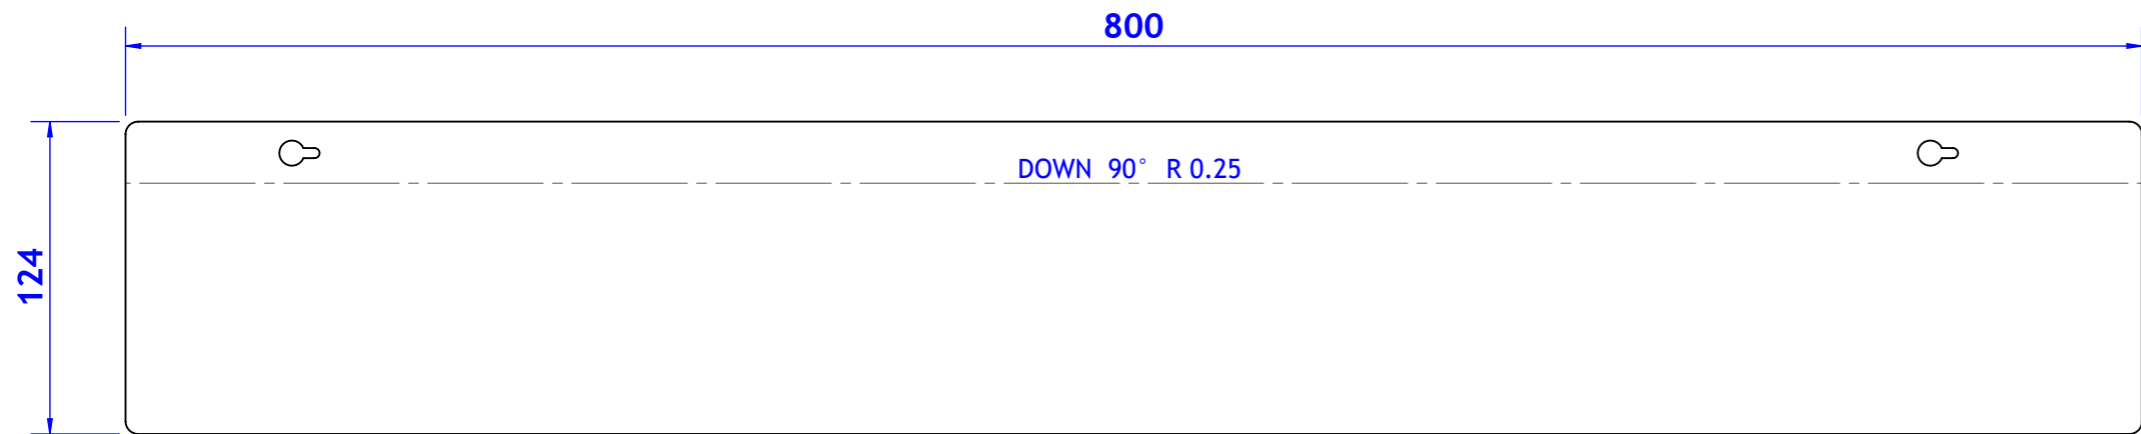

NOTES:

Flat pattern is for reference and is based on default tooling. Please use as a guide and amend to achieve sizes given in folded drawing.

FIRST OFF



SHEET NO: 2 OF 8 **A3**

UNIT REVISION: B

PART REVISION: A DATE: 17/07/2020

DRAWN BY: SM CHECKED BY: SM




APPROX. WEIGHT: 0.62kg

UNLESS OTHERWISE STATED:
ALL DIMENSIONS ARE IN MILLIMETERS (mm)
LINEAR TOLERANCE ±0.5
ANGULAR TOLERANCE ±1.0°

PART NO: LRFR01500A

MATERIAL: 0.80mm CR4 - RAL 9005

FILE NAME: LRFR01500A_Wallbay Sub Category Metal L

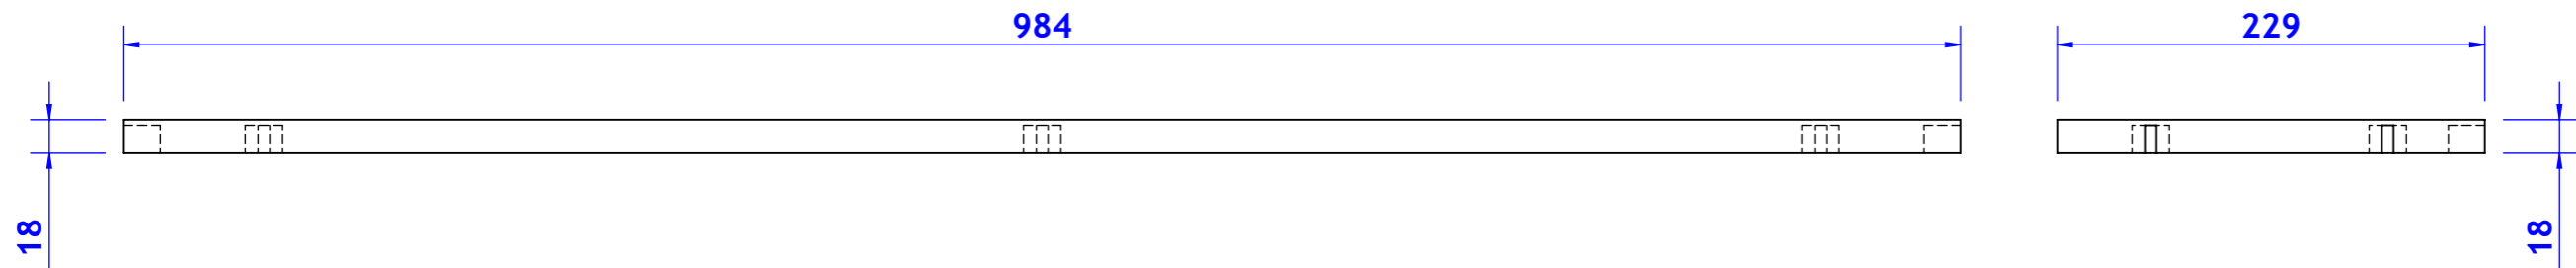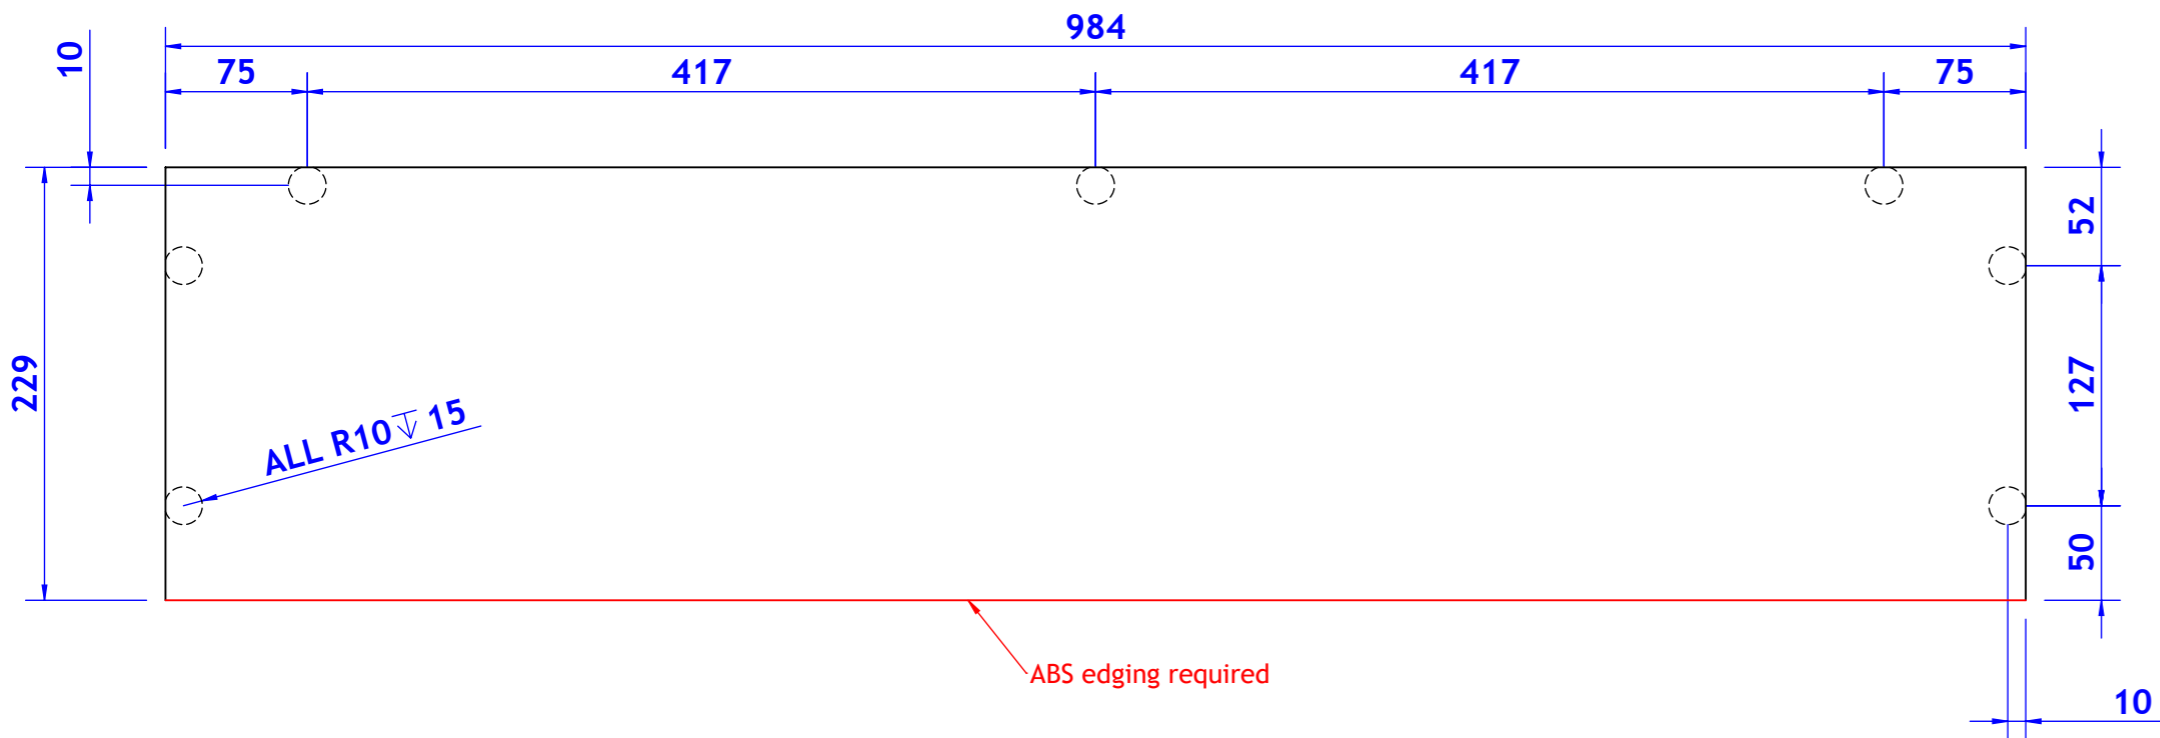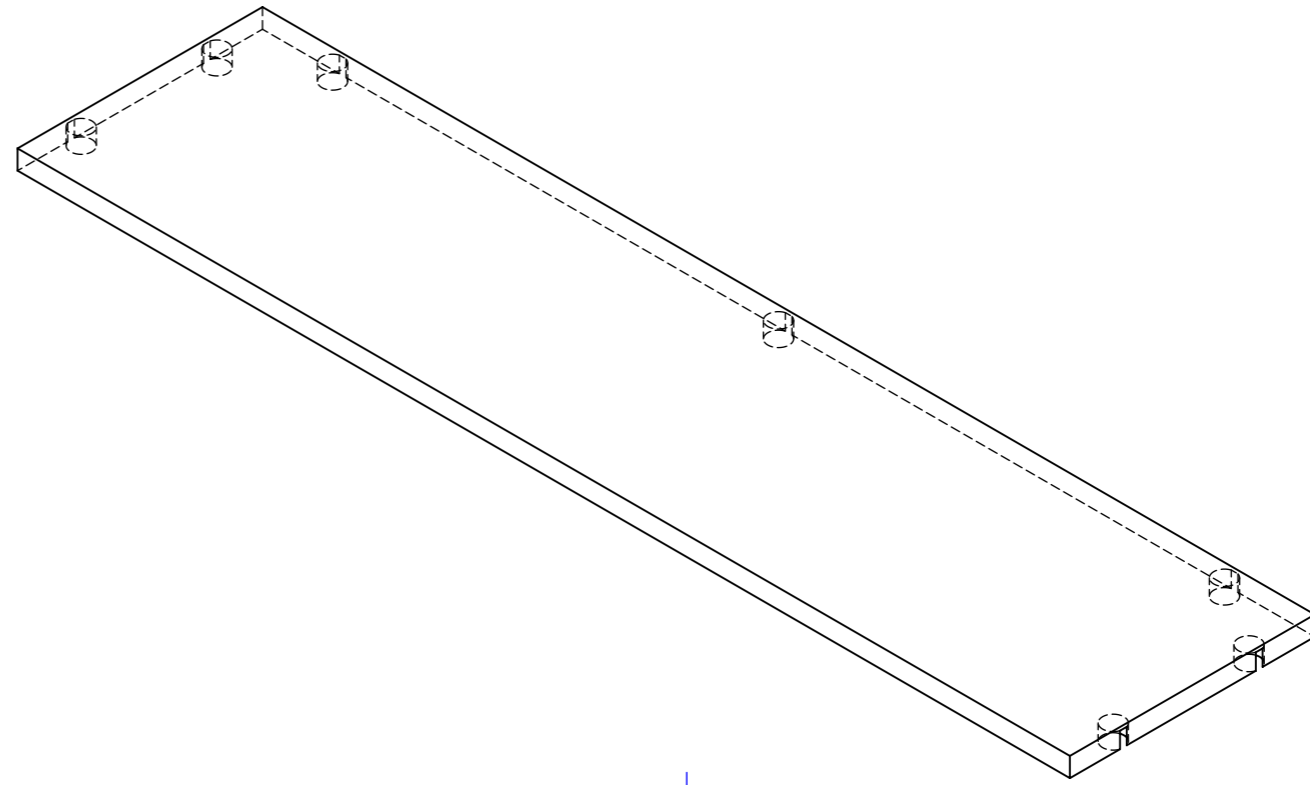

NOTES:

Colour matching 23x2mm ABS edging required to edges detailed, indicated in red.

FIRST OFF



SHEET NO: 3 OF 8 **A3**

UNIT REVISION: B

PART REVISION: A DATE: 17/07/2020

DRAWN BY: SM CHECKED BY: SM




APPROX. WEIGHT: 2.82kg

UNLESS OTHERWISE STATED:
ALL DIMENSIONS ARE IN MILLIMETERS (mm)
LINEAR TOLERANCE ±0.5
ANGULAR TOLERANCE ±1.0°

PART NO: LRFR40171A

MATERIAL: 18.00mm MFMDf - 0190 Black

FILE NAME: LRFR40171A_Farnhan Wall bay Header_Timber_Base

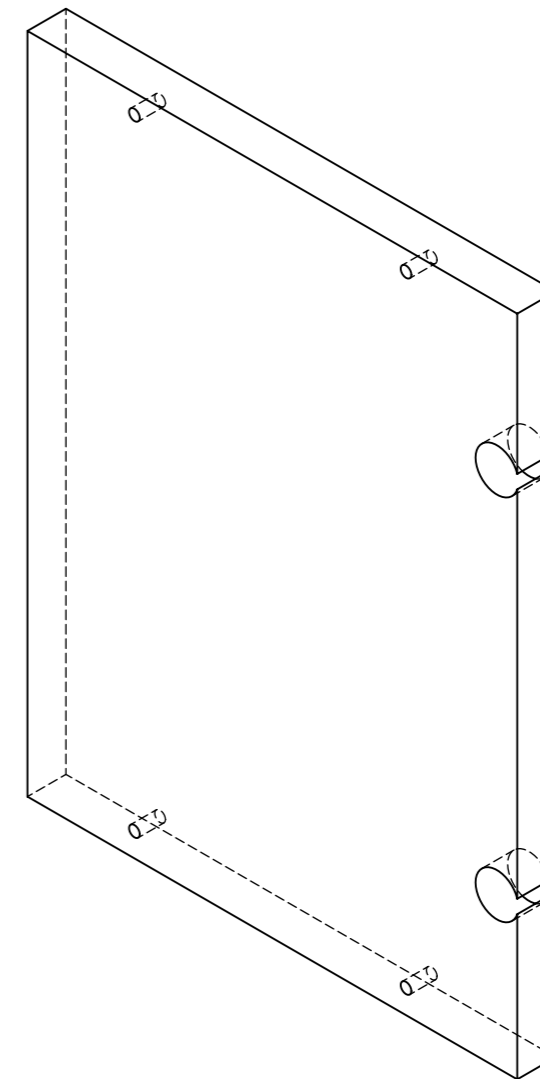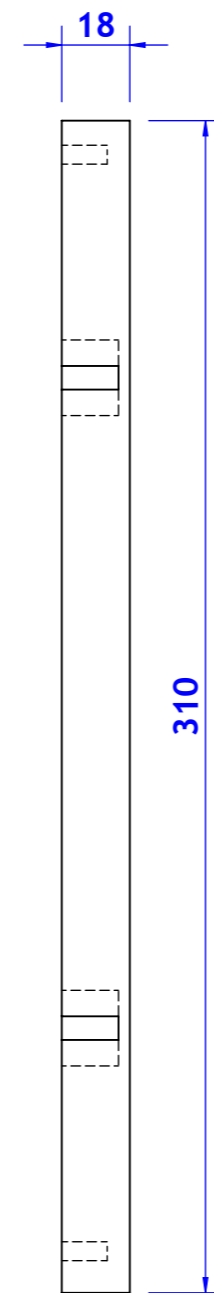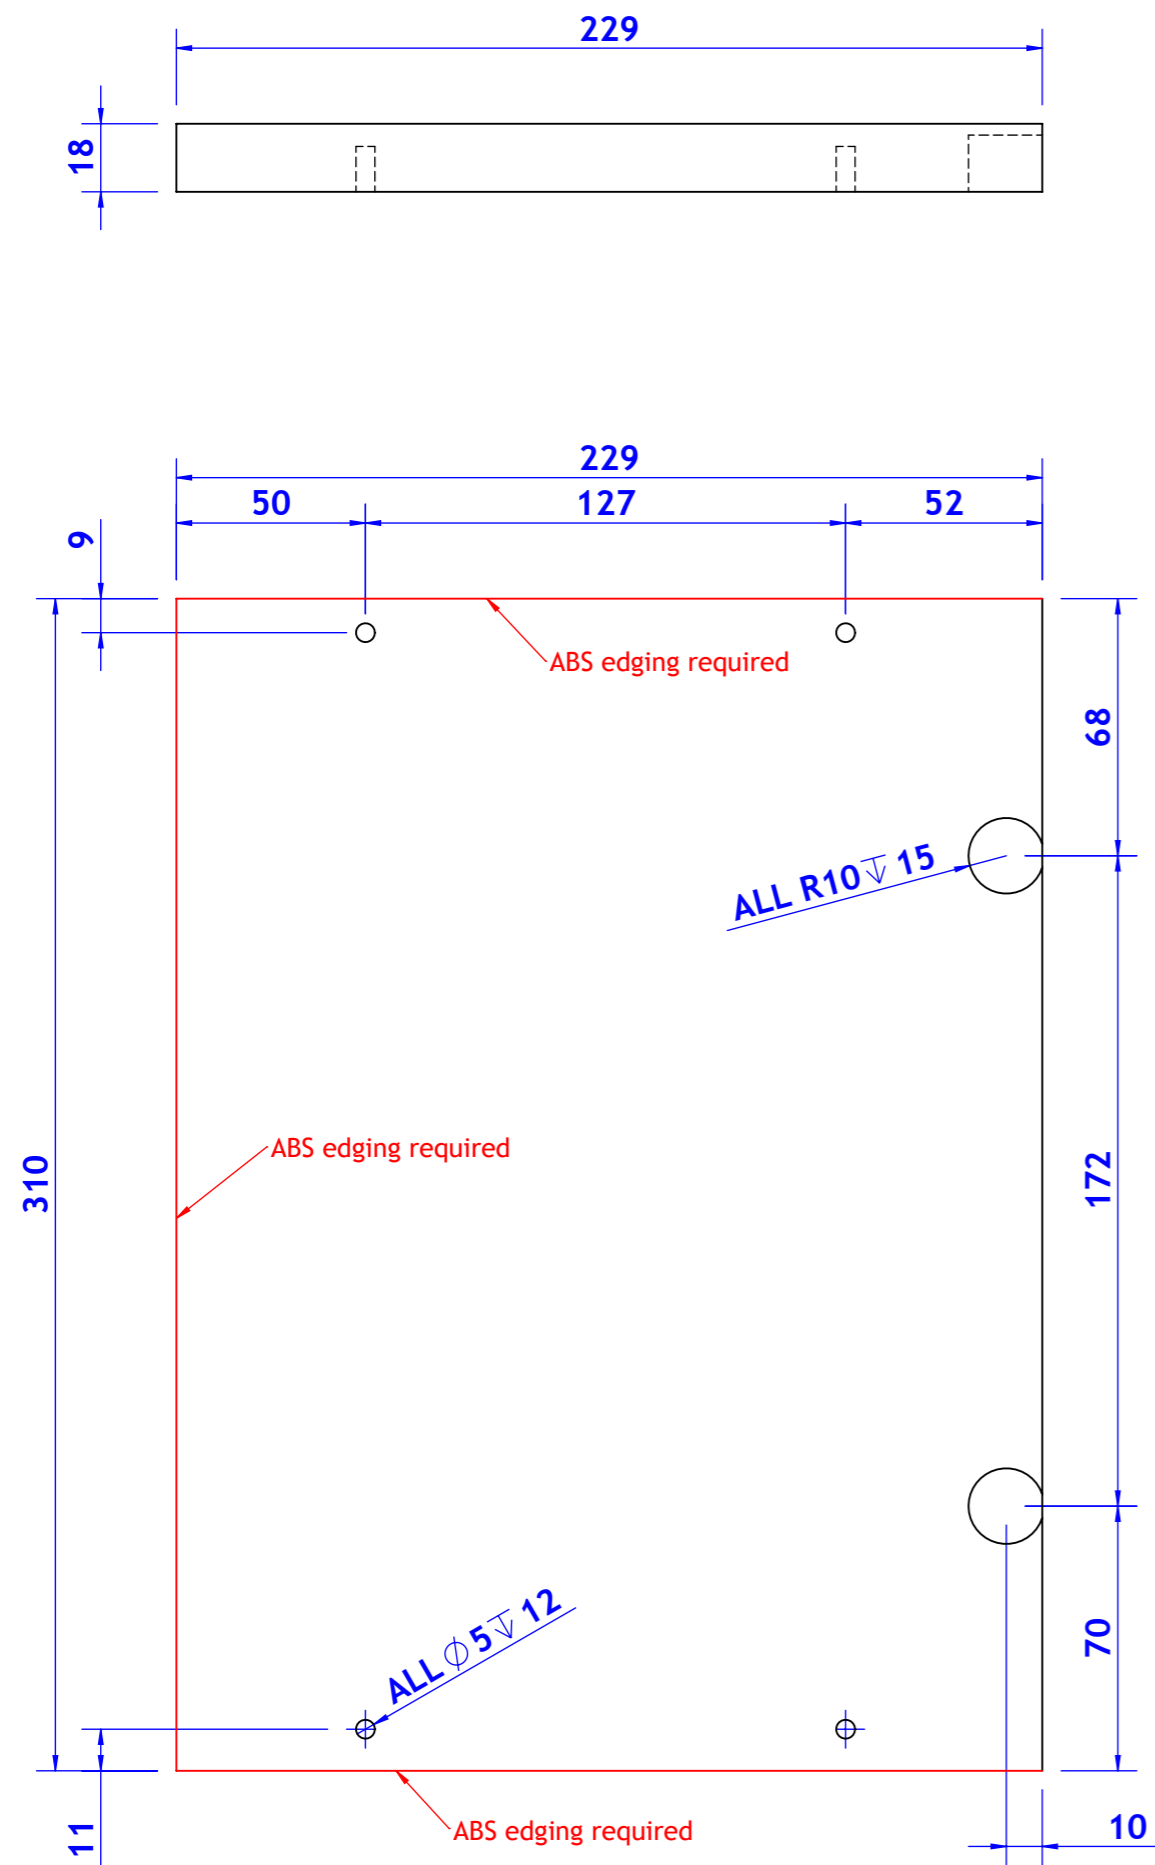

NOTES:

Colour matching 23x2mm ABS edging required to edges detailed, indicated in red.

FIRST OFF






SHEET NO: 4 OF 8	A3
UNIT REVISION: B	
PART REVISION: --	DATE: 17/07/2020
DRAWN BY: SM	CHECKED BY: SM
APPROX. WEIGHT: 0.89kg	

UNLESS OTHERWISE STATED:
ALL DIMENSIONS ARE IN MILLIMETERS (mm)
LINEAR TOLERANCE ± 0.5
ANGULAR TOLERANCE $\pm 1.0^\circ$

PART NO: LRFR40172A

MATERIAL: 18.00mm MFMDf - 0190 Black
FILE NAME: LRFR40172A_Farnhan Wall bay Header_Timber_Gable

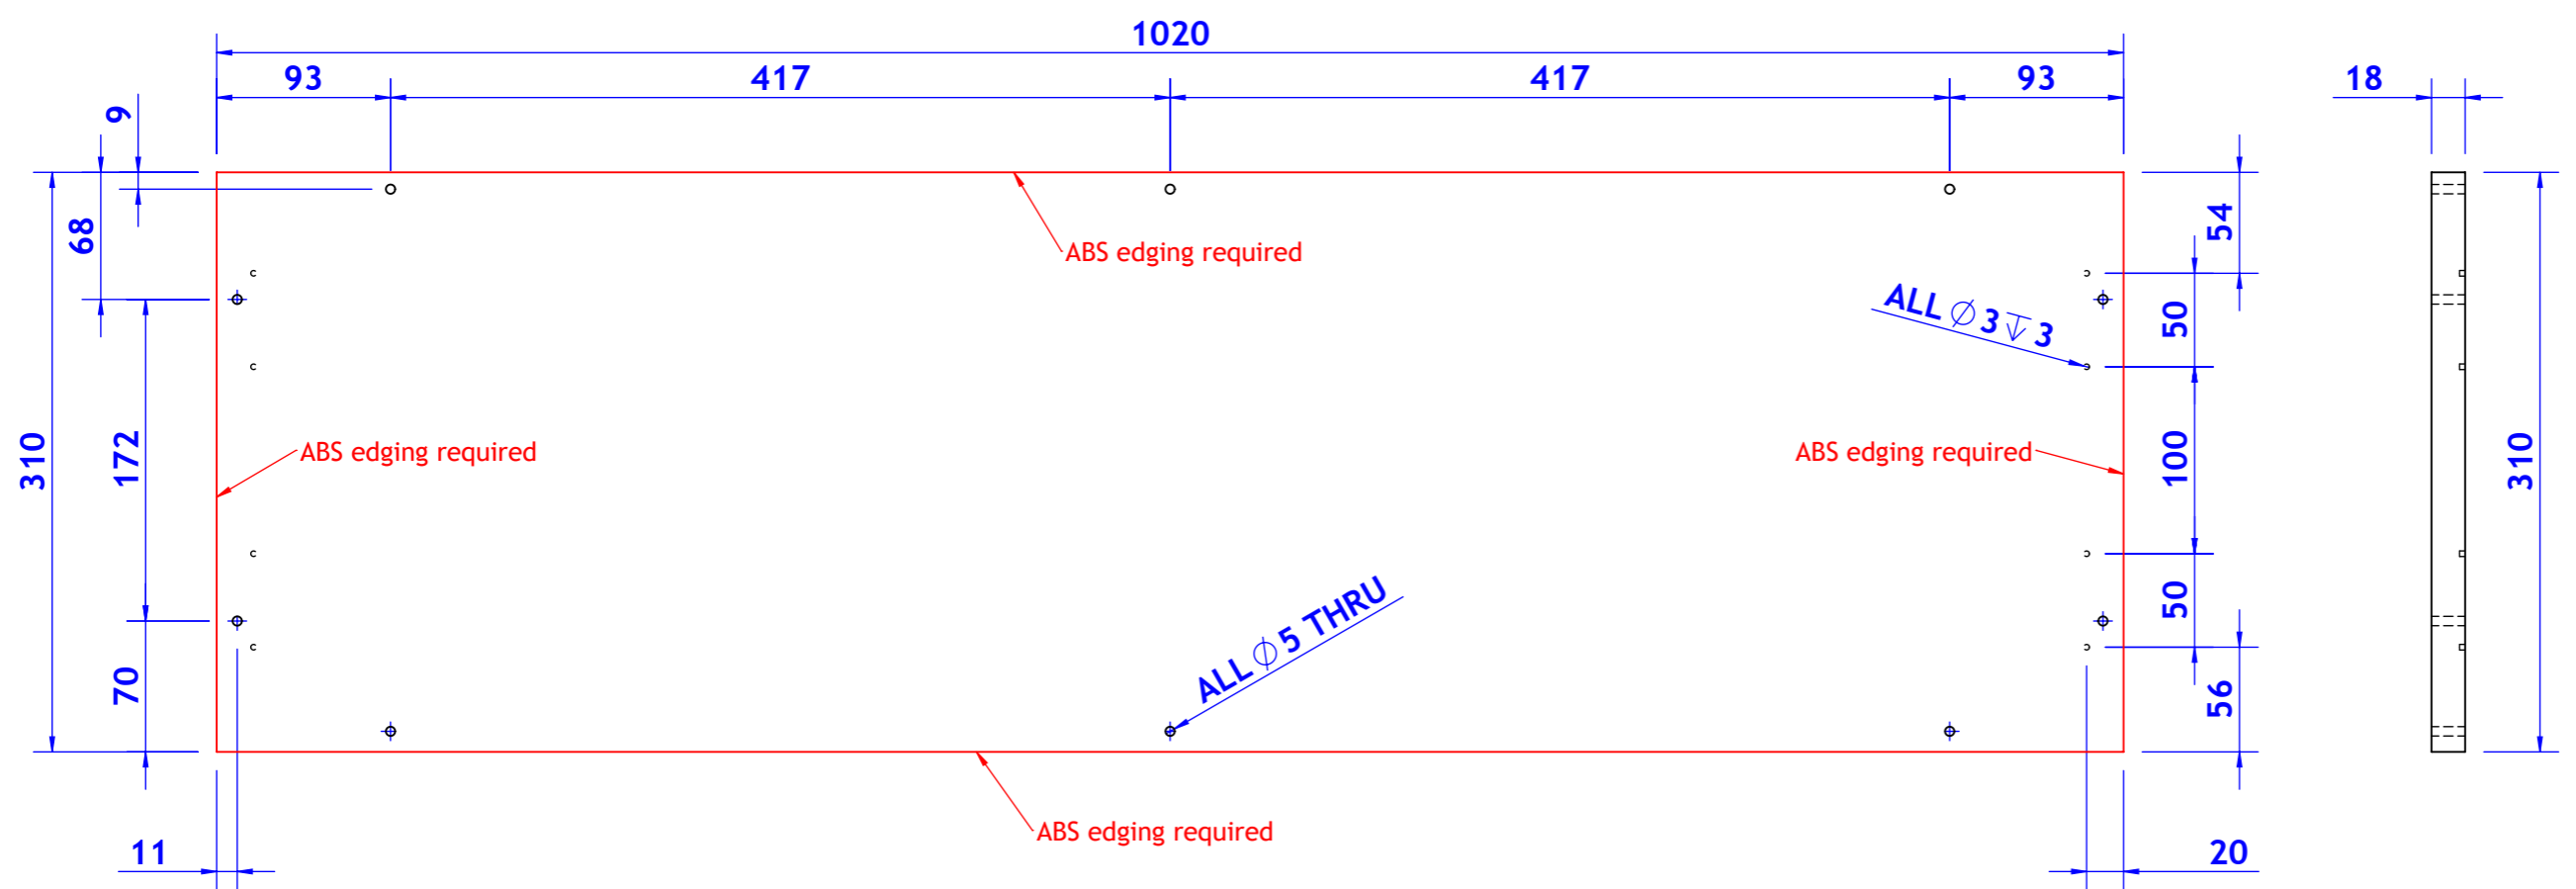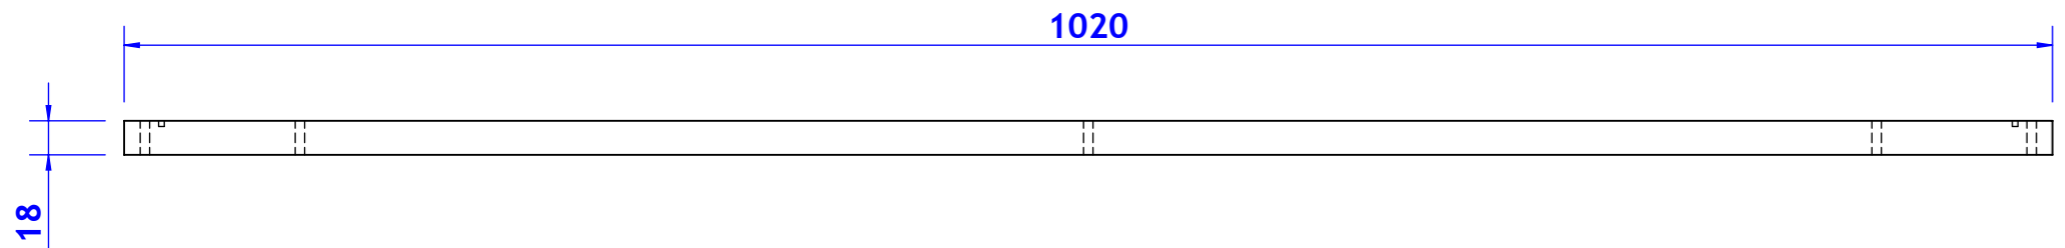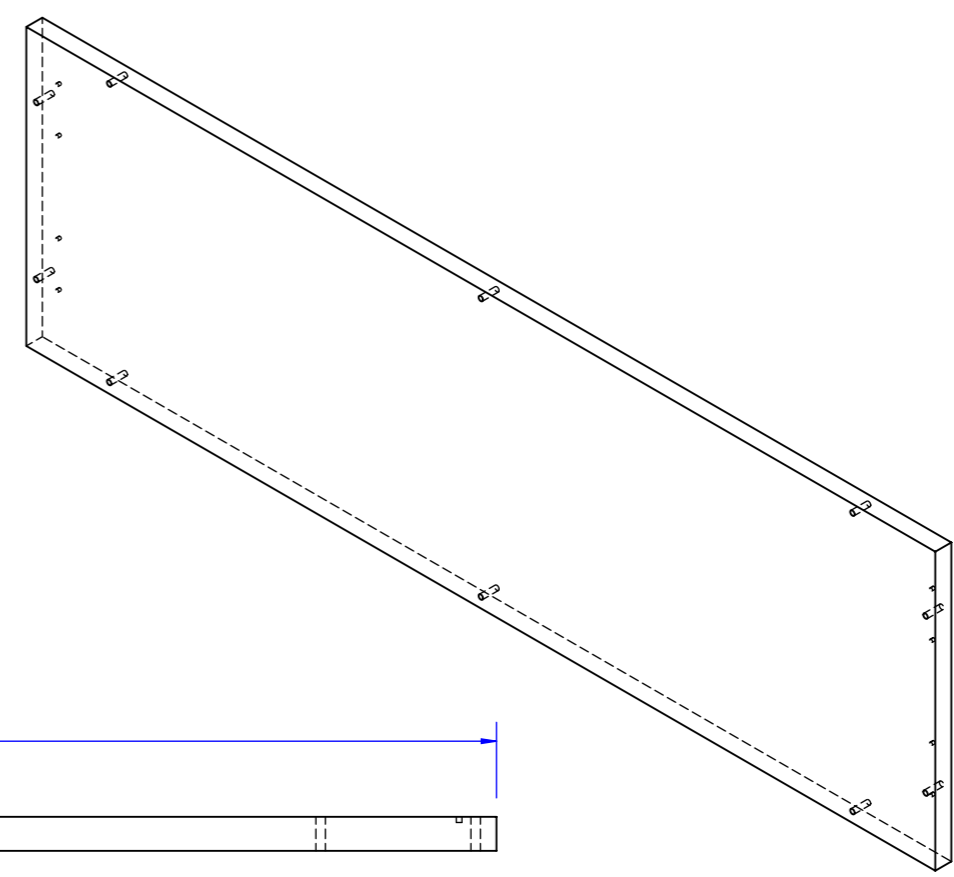

NOTES:

Colour matching 23x2mm ABS edging required to edges detailed, indicated in red.

FIRST OFF





SHEET NO: 5 OF 8	A3
UNIT REVISION: B	
PART REVISION: A	DATE: 17/07/2020
DRAWN BY: SM	CHECKED BY: SM
APPROX. WEIGHT: 3.98kg	

UNLESS OTHERWISE STATED:
 ALL DIMENSIONS ARE IN MILLIMETERS (mm)
 LINEAR TOLERANCE ± 0.5
 ANGULAR TOLERANCE $\pm 1.0^\circ$

PART NO: LRFR40173A

MATERIAL: 18.00mm MFMDf - 0190 Black
FILE NAME: LRFR40173A_Farnhan Wall bay Header_Timber_Back

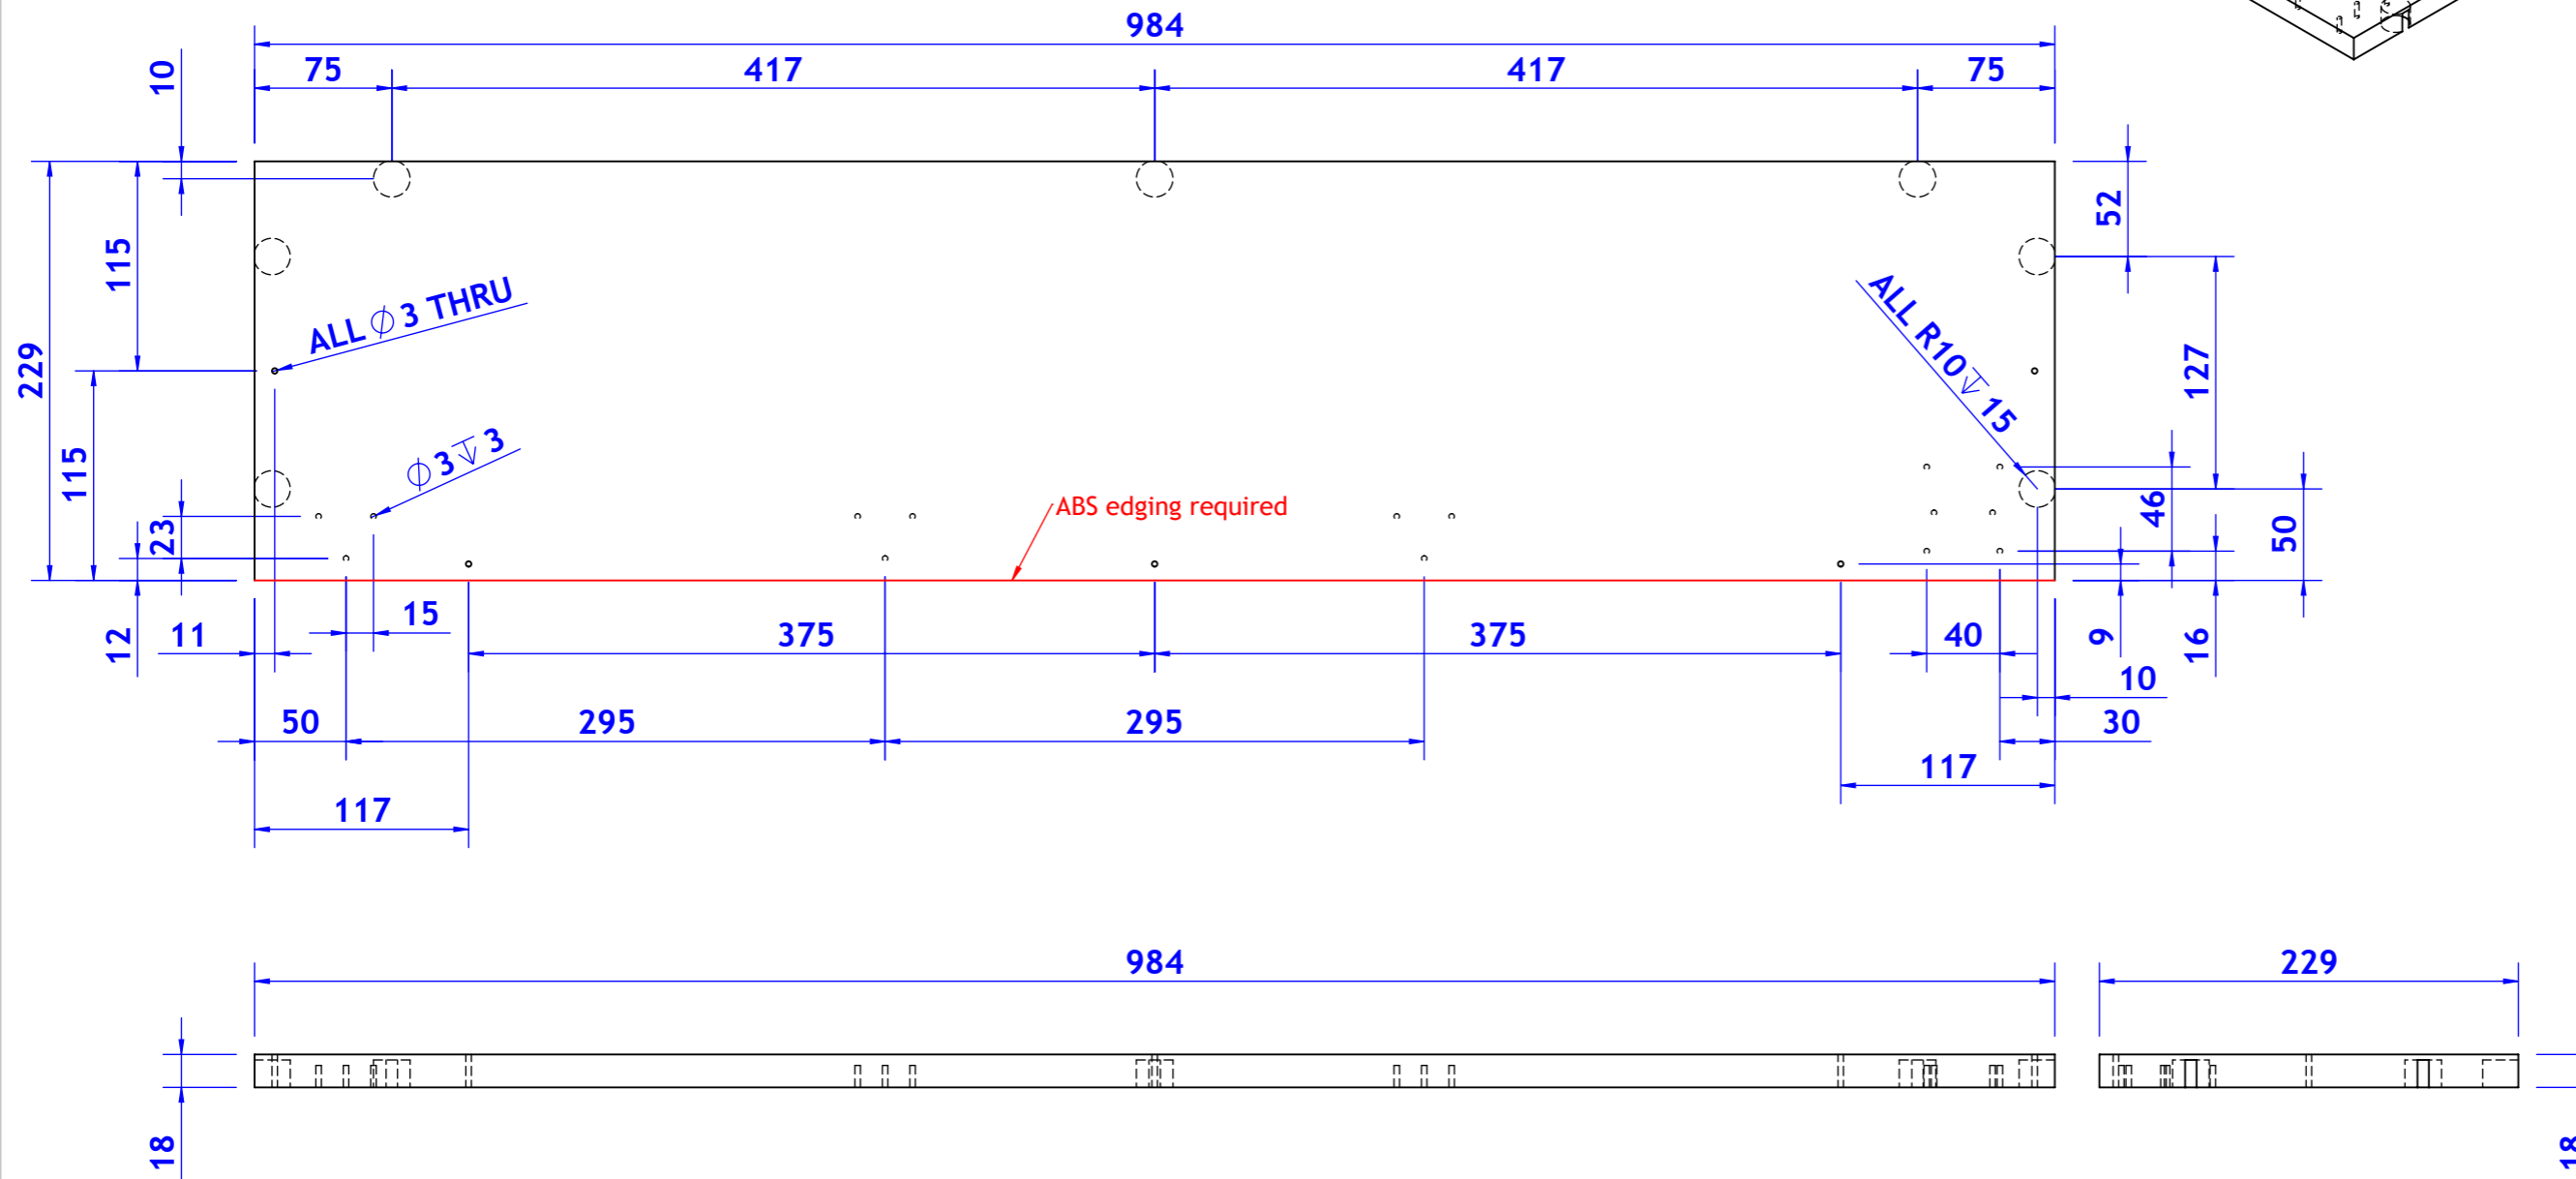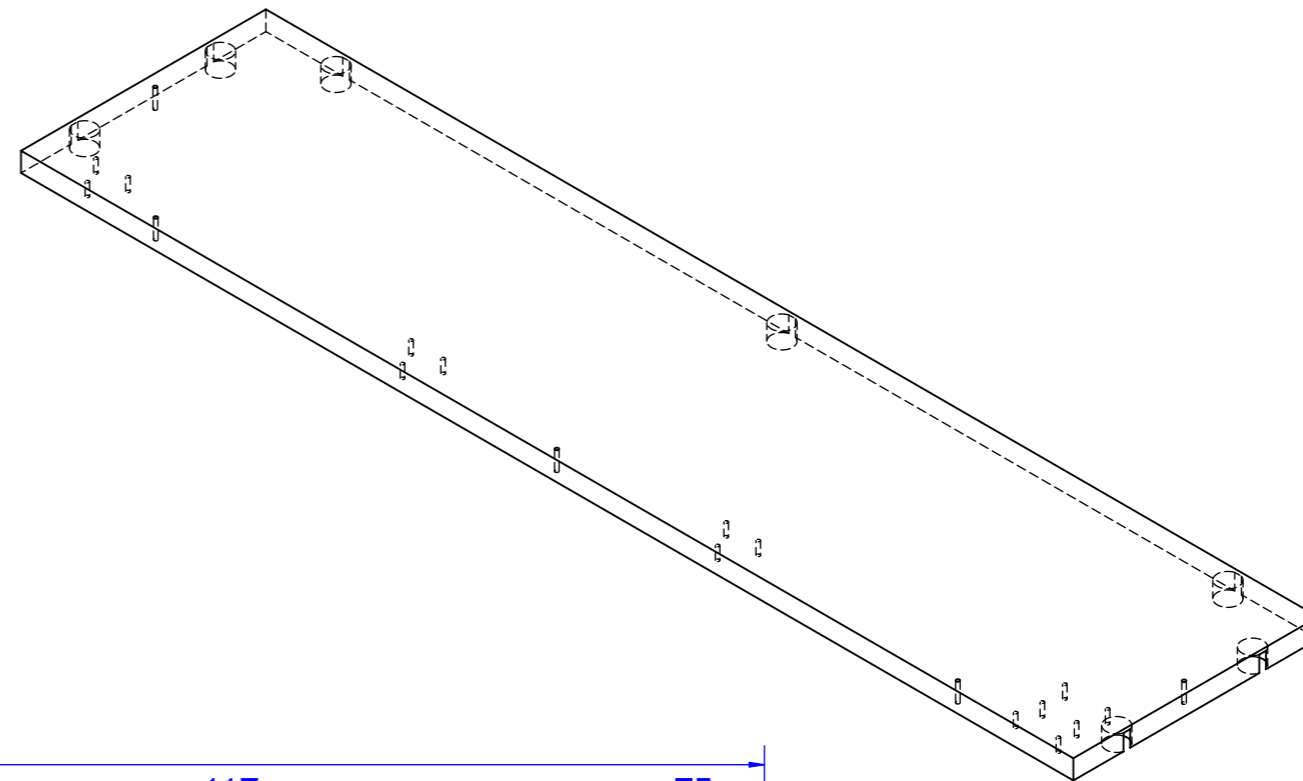

NOTES:

Colour matching 23x2mm ABS edging required to edges detailed, indicated in red.

FIRST OFF



SHEET NO: 6 OF 8 **A3**

UNIT REVISION: B

PART REVISION: A DATE: 17/07/2020




DRAWN BY: SM CHECKED BY: SM

APPROX. WEIGHT: 2.81kg

UNLESS OTHERWISE STATED:
ALL DIMENSIONS ARE IN MILLIMETERS (mm)
LINEAR TOLERANCE ±0.5
ANGULAR TOLERANCE ±1.0°

PART NO: LRF40174A

MATERIAL: 18.00mm MFMDf - 0190 Black
FILE NAME: LRF40174A_Farnhan Wall bay Header_Timber_Top

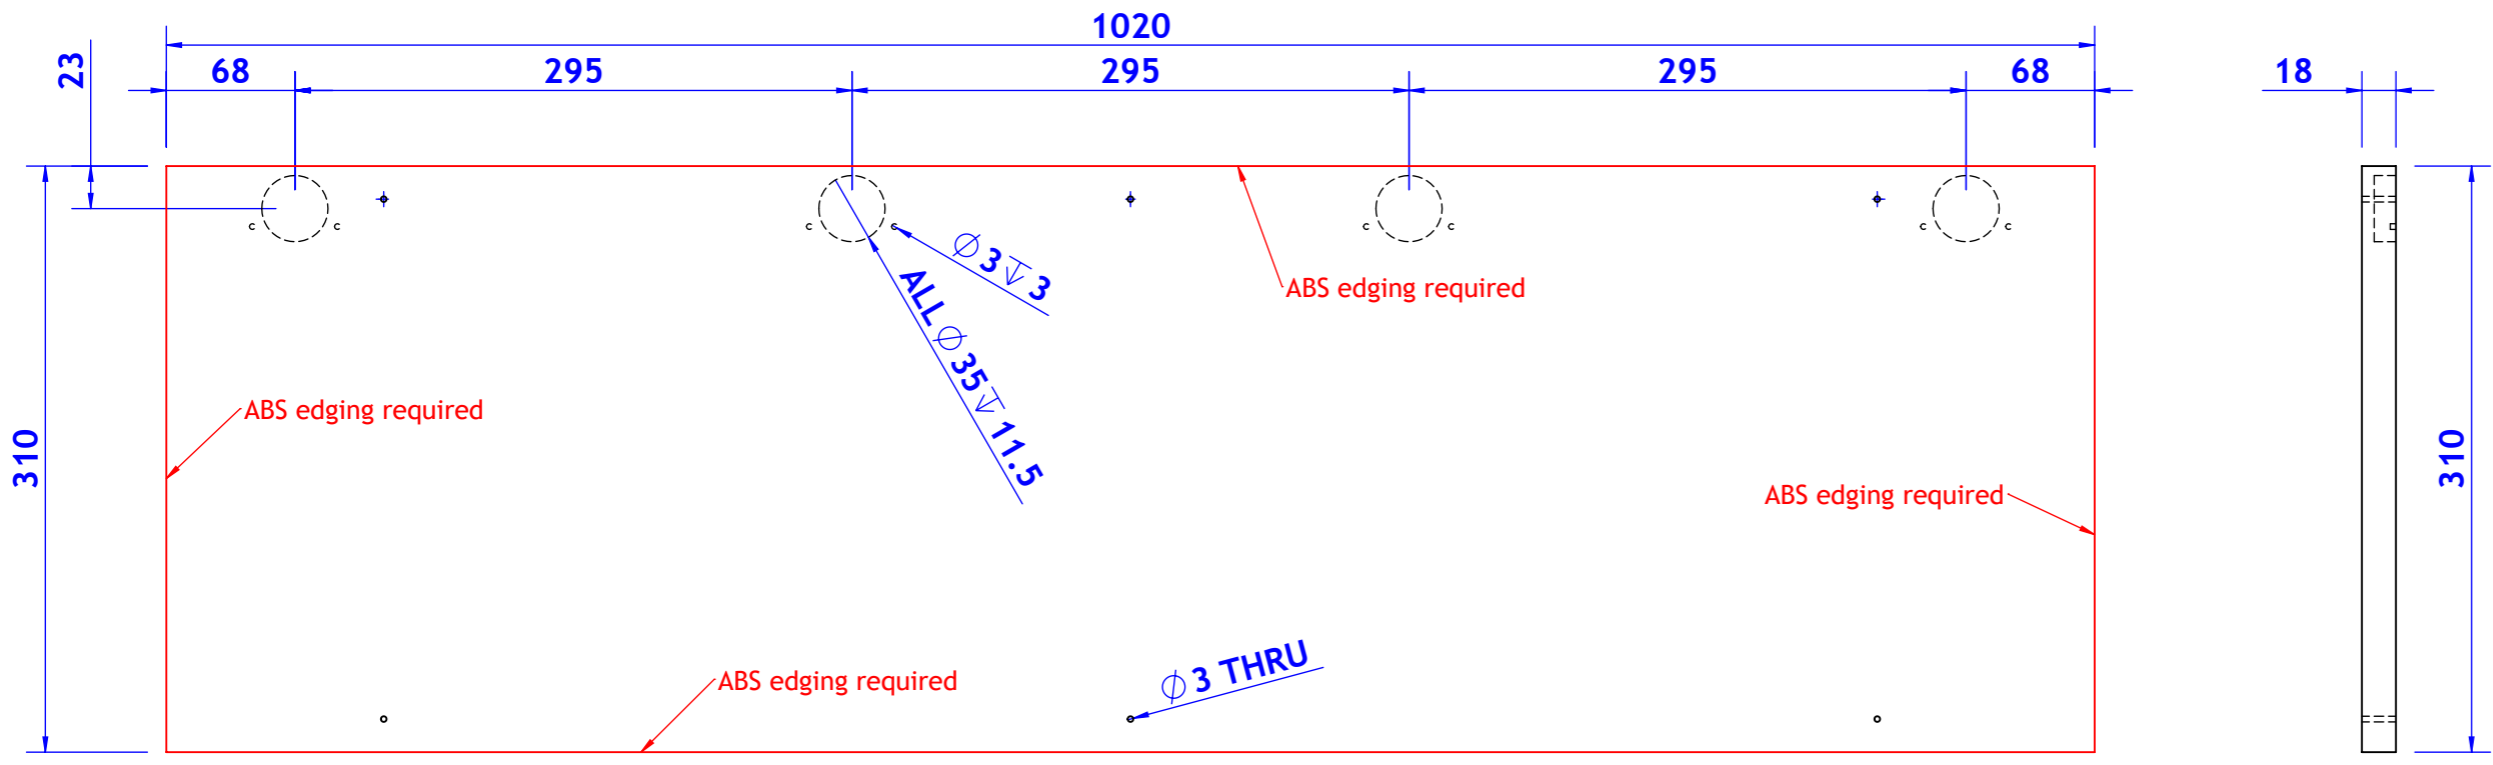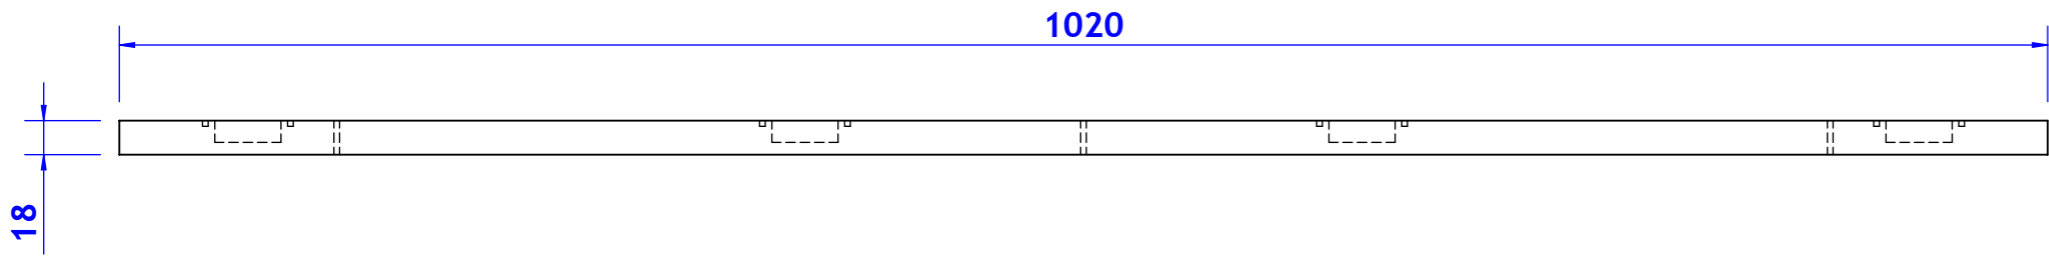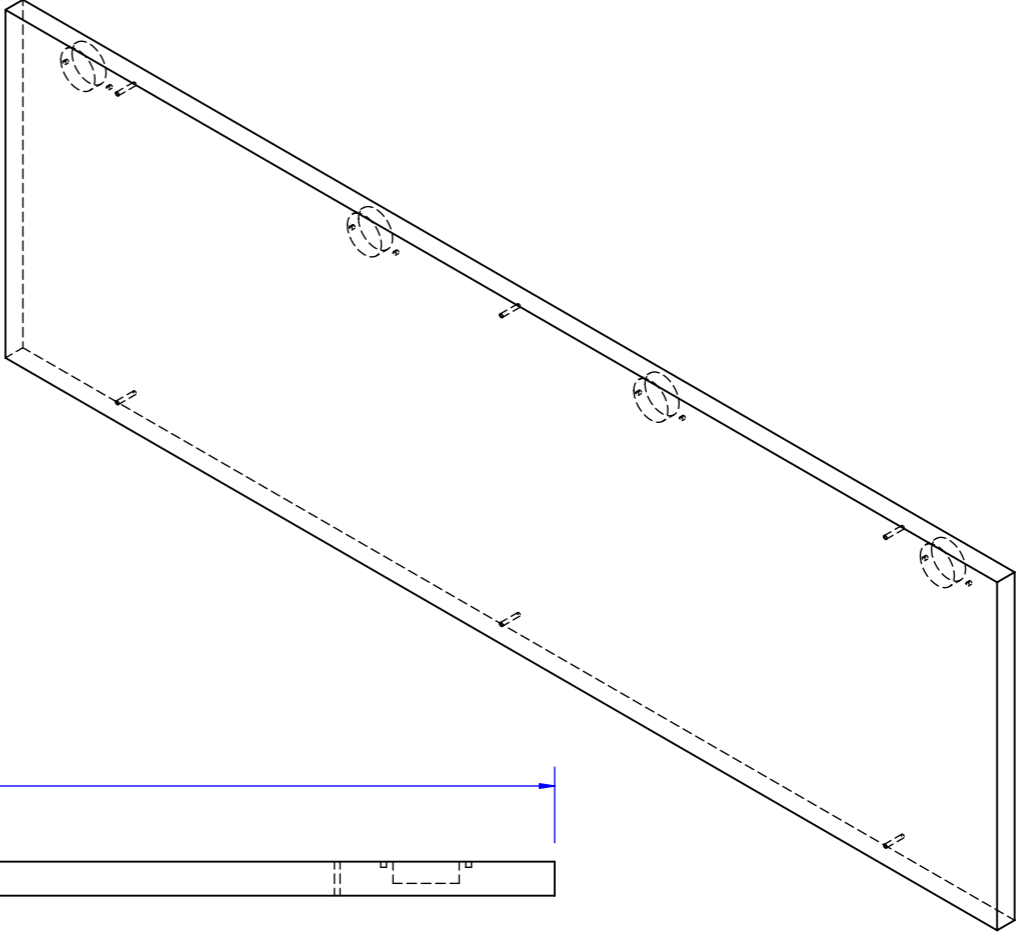

NOTES:

Colour matching 23x2mm ABS edging required to edges detailed, indicated in red.

FIRST OFF






SHEET NO: 7 OF 8		A3
UNIT REVISION: B		
PART REVISION: A	DATE: 17/07/2020	
DRAWN BY: SM	CHECKED BY: SM	
APPROX. WEIGHT: 3.95kg		

UNLESS OTHERWISE STATED:
ALL DIMENSIONS ARE IN MILLIMETERS (mm)
LINEAR TOLERANCE ±0.5
ANGULAR TOLERANCE ±1.0°

PART NO: LRFR40175A

MATERIAL: 18.00mm MFMDf - 0190 Black
FILE NAME: LRFR40175A_Farnhan Wall bay Header_Timber_Door

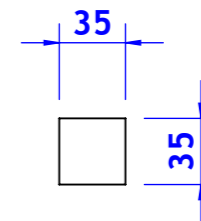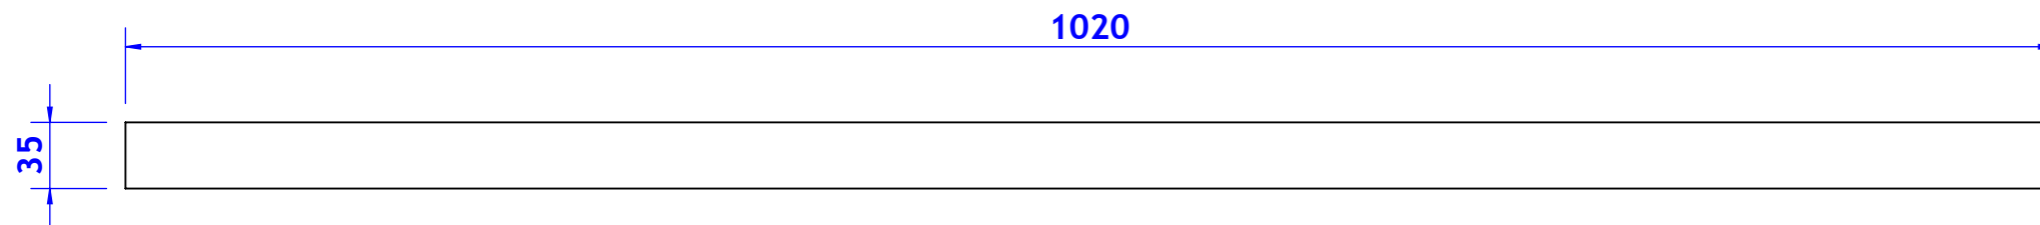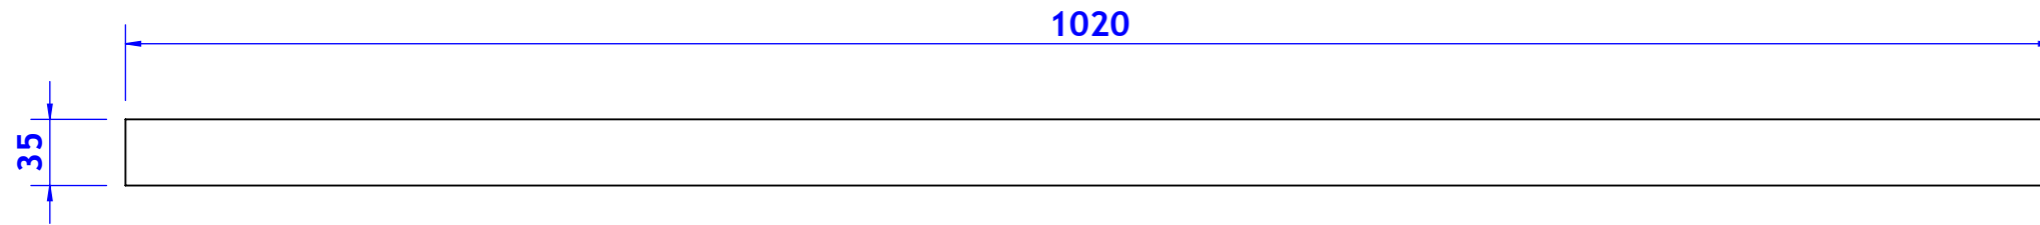

NOTES:

FIRST OFF



SHEET NO: 8 OF 8 **A3**

UNIT REVISION: B

PART REVISION: A DATE: 17/07/2020

DRAWN BY: SM CHECKED BY: SM

APPROX. WEIGHT: 0.70kg

UNLESS OTHERWISE STATED:
ALL DIMENSIONS ARE IN MILLIMETERS (mm)
LINEAR TOLERANCE ±0.5
ANGULAR TOLERANCE ±1.0°

PART NO: LRFR40176A

MATERIAL: 35.00mm x 35.00mm Redwood Pine - Stained MA/00154 H&B Light Oak

FILE NAME: LRFR40176A_Farnhan Wall bay Header_Timber_Timber